


平面図

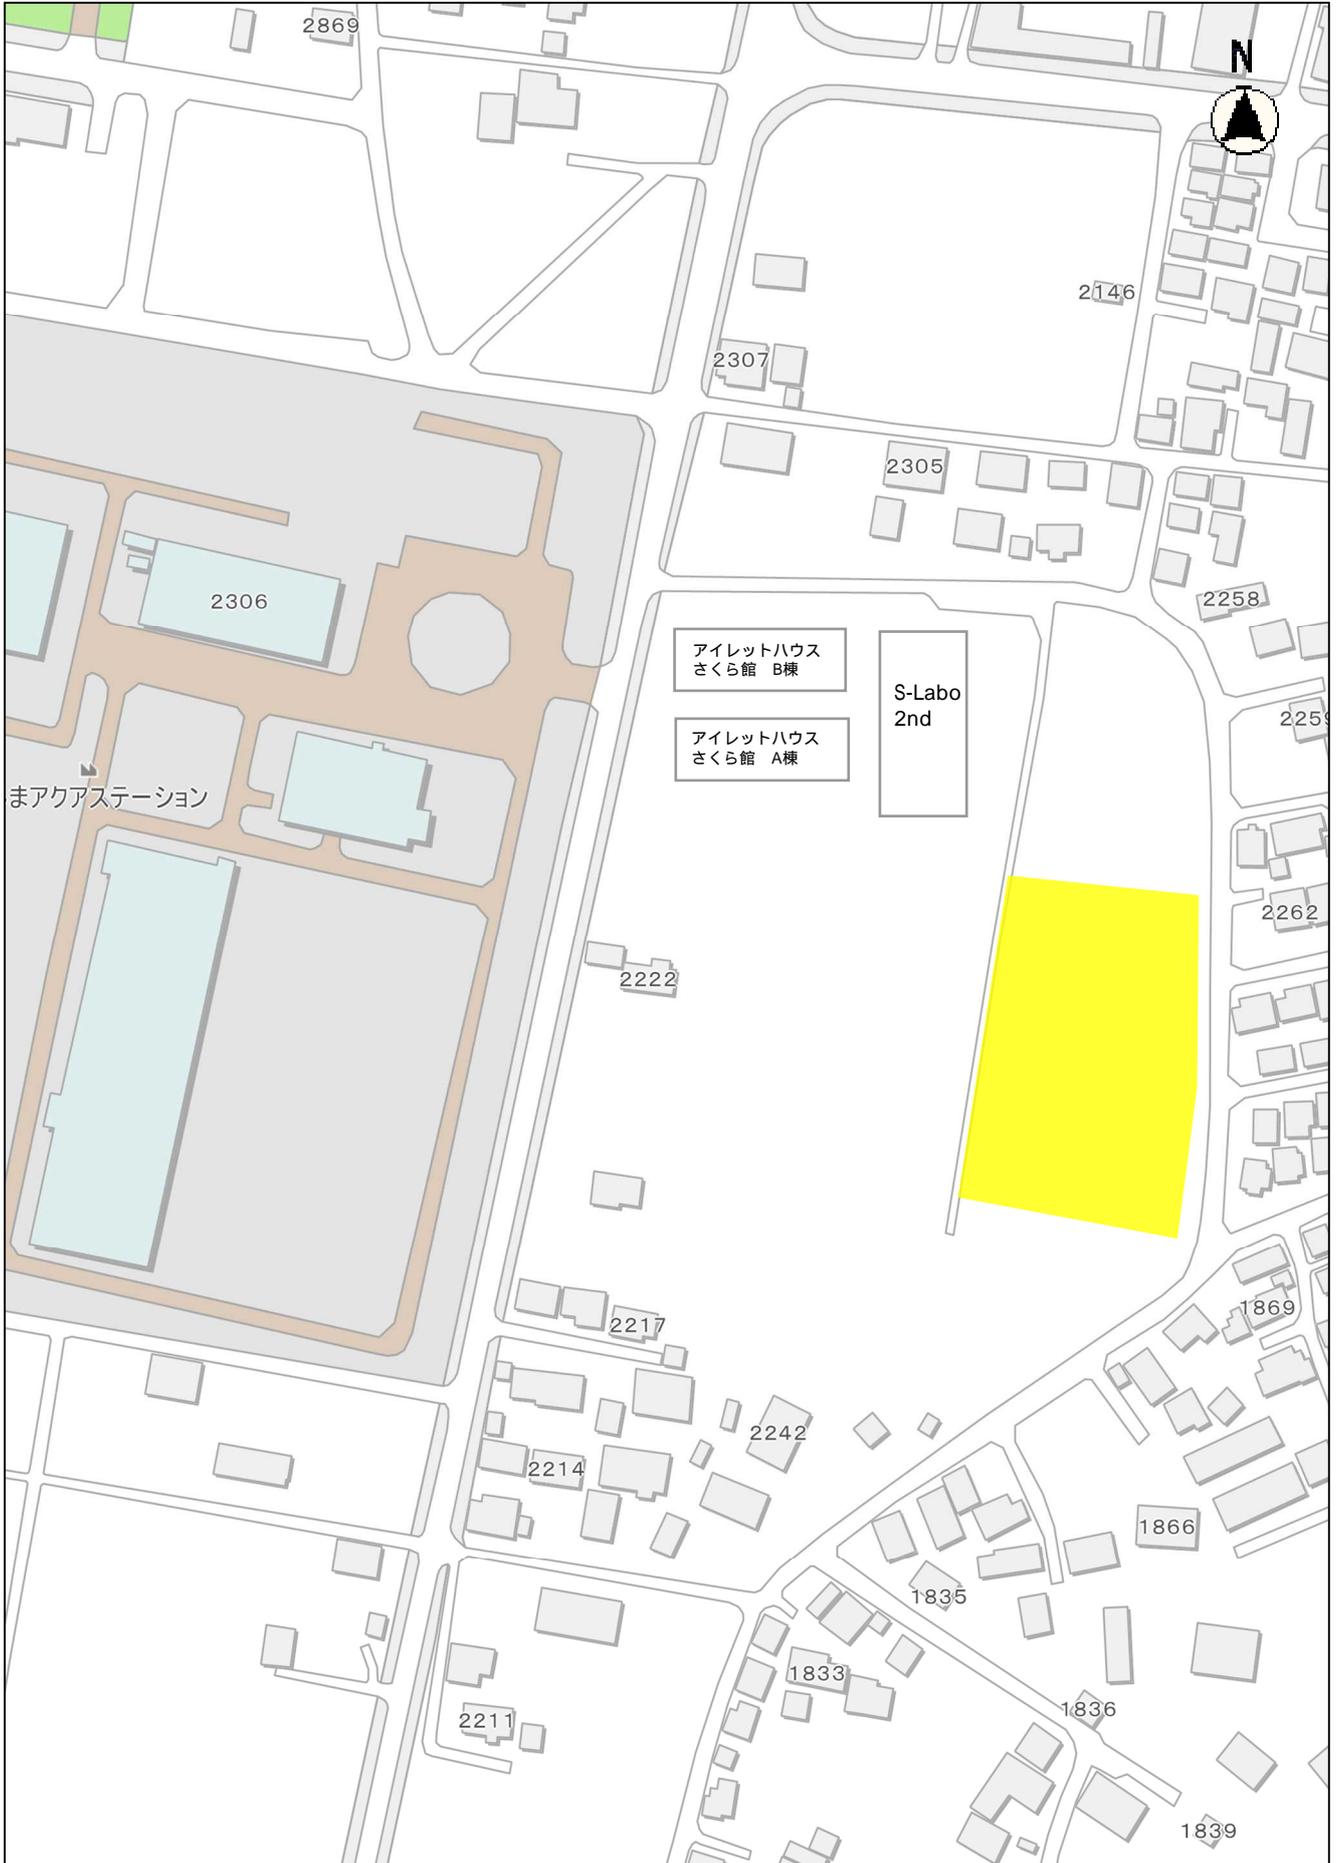

縮尺 1 : 2000

0 10 20 30 40

