


# 添付図③ 道路現況図

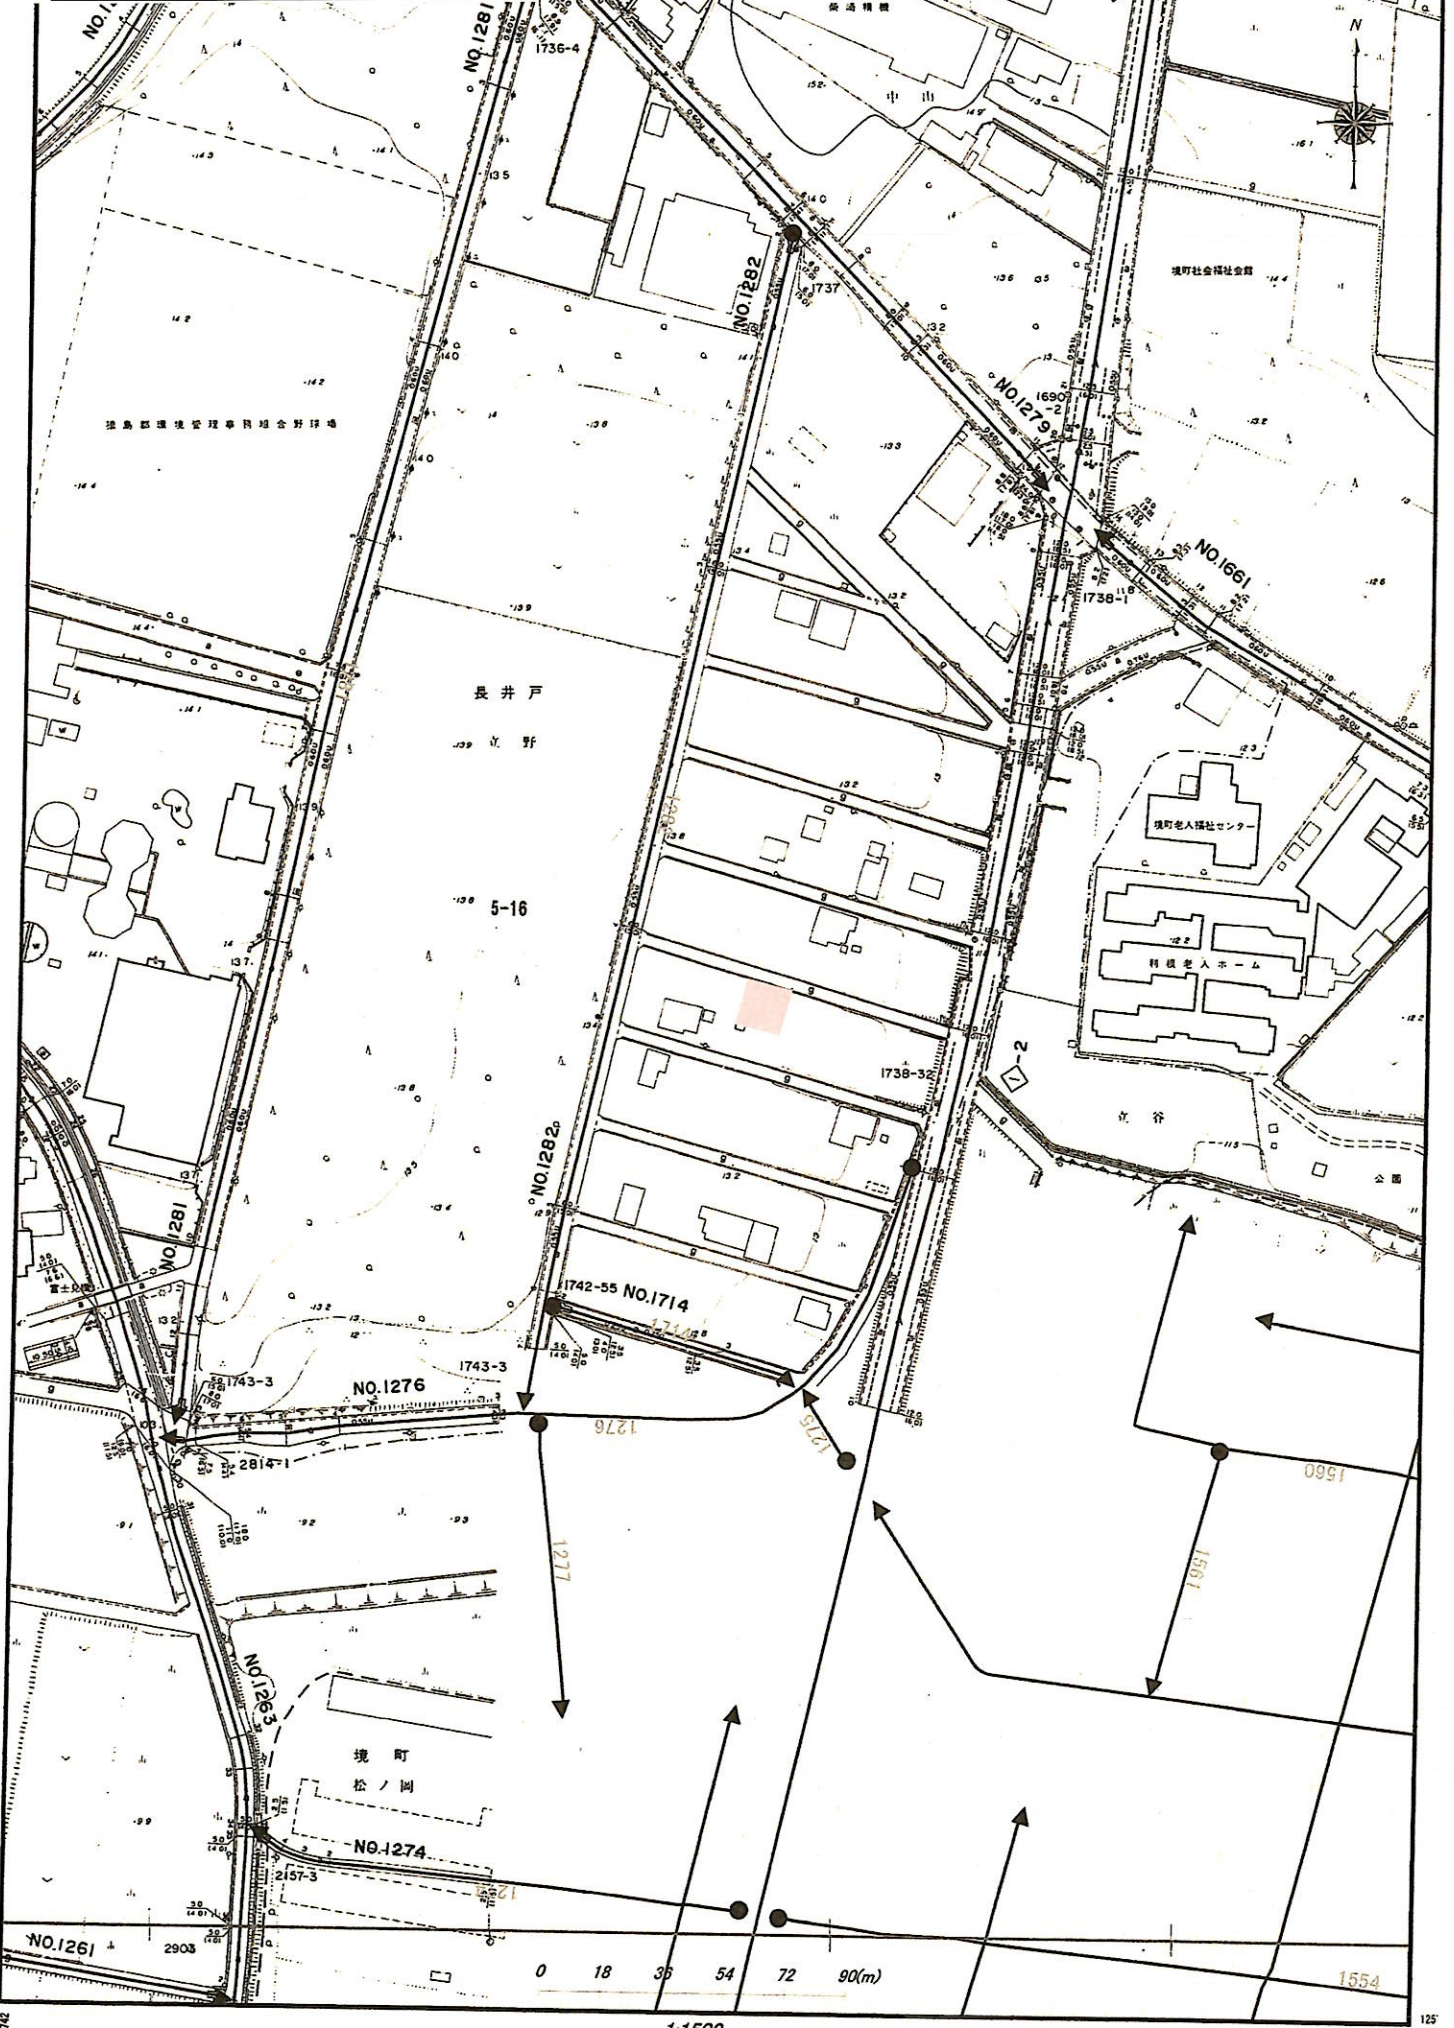

1:1500