


添付図 下水道整備状況図

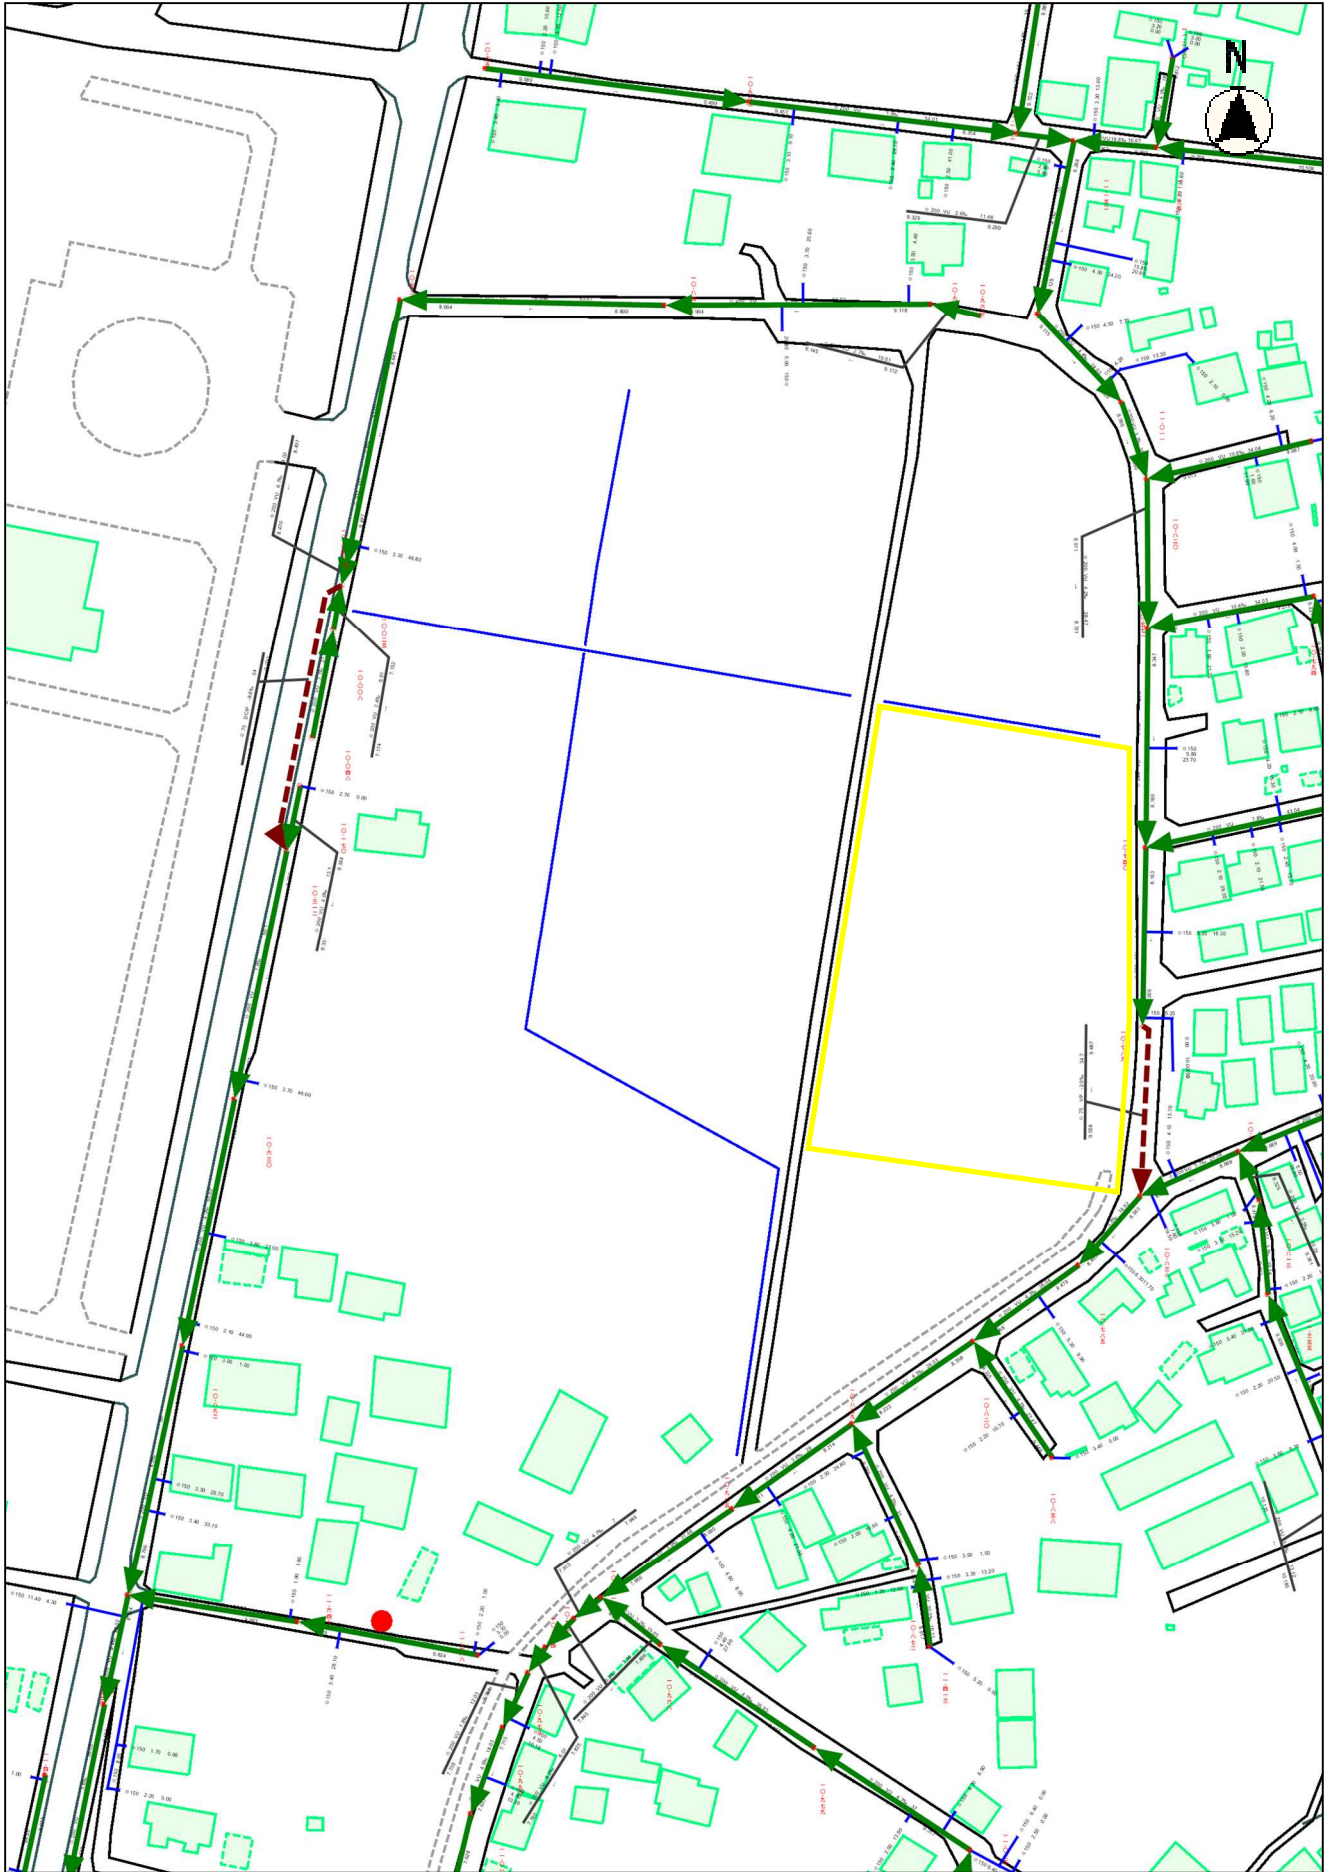

縮尺 1 : 1500

