


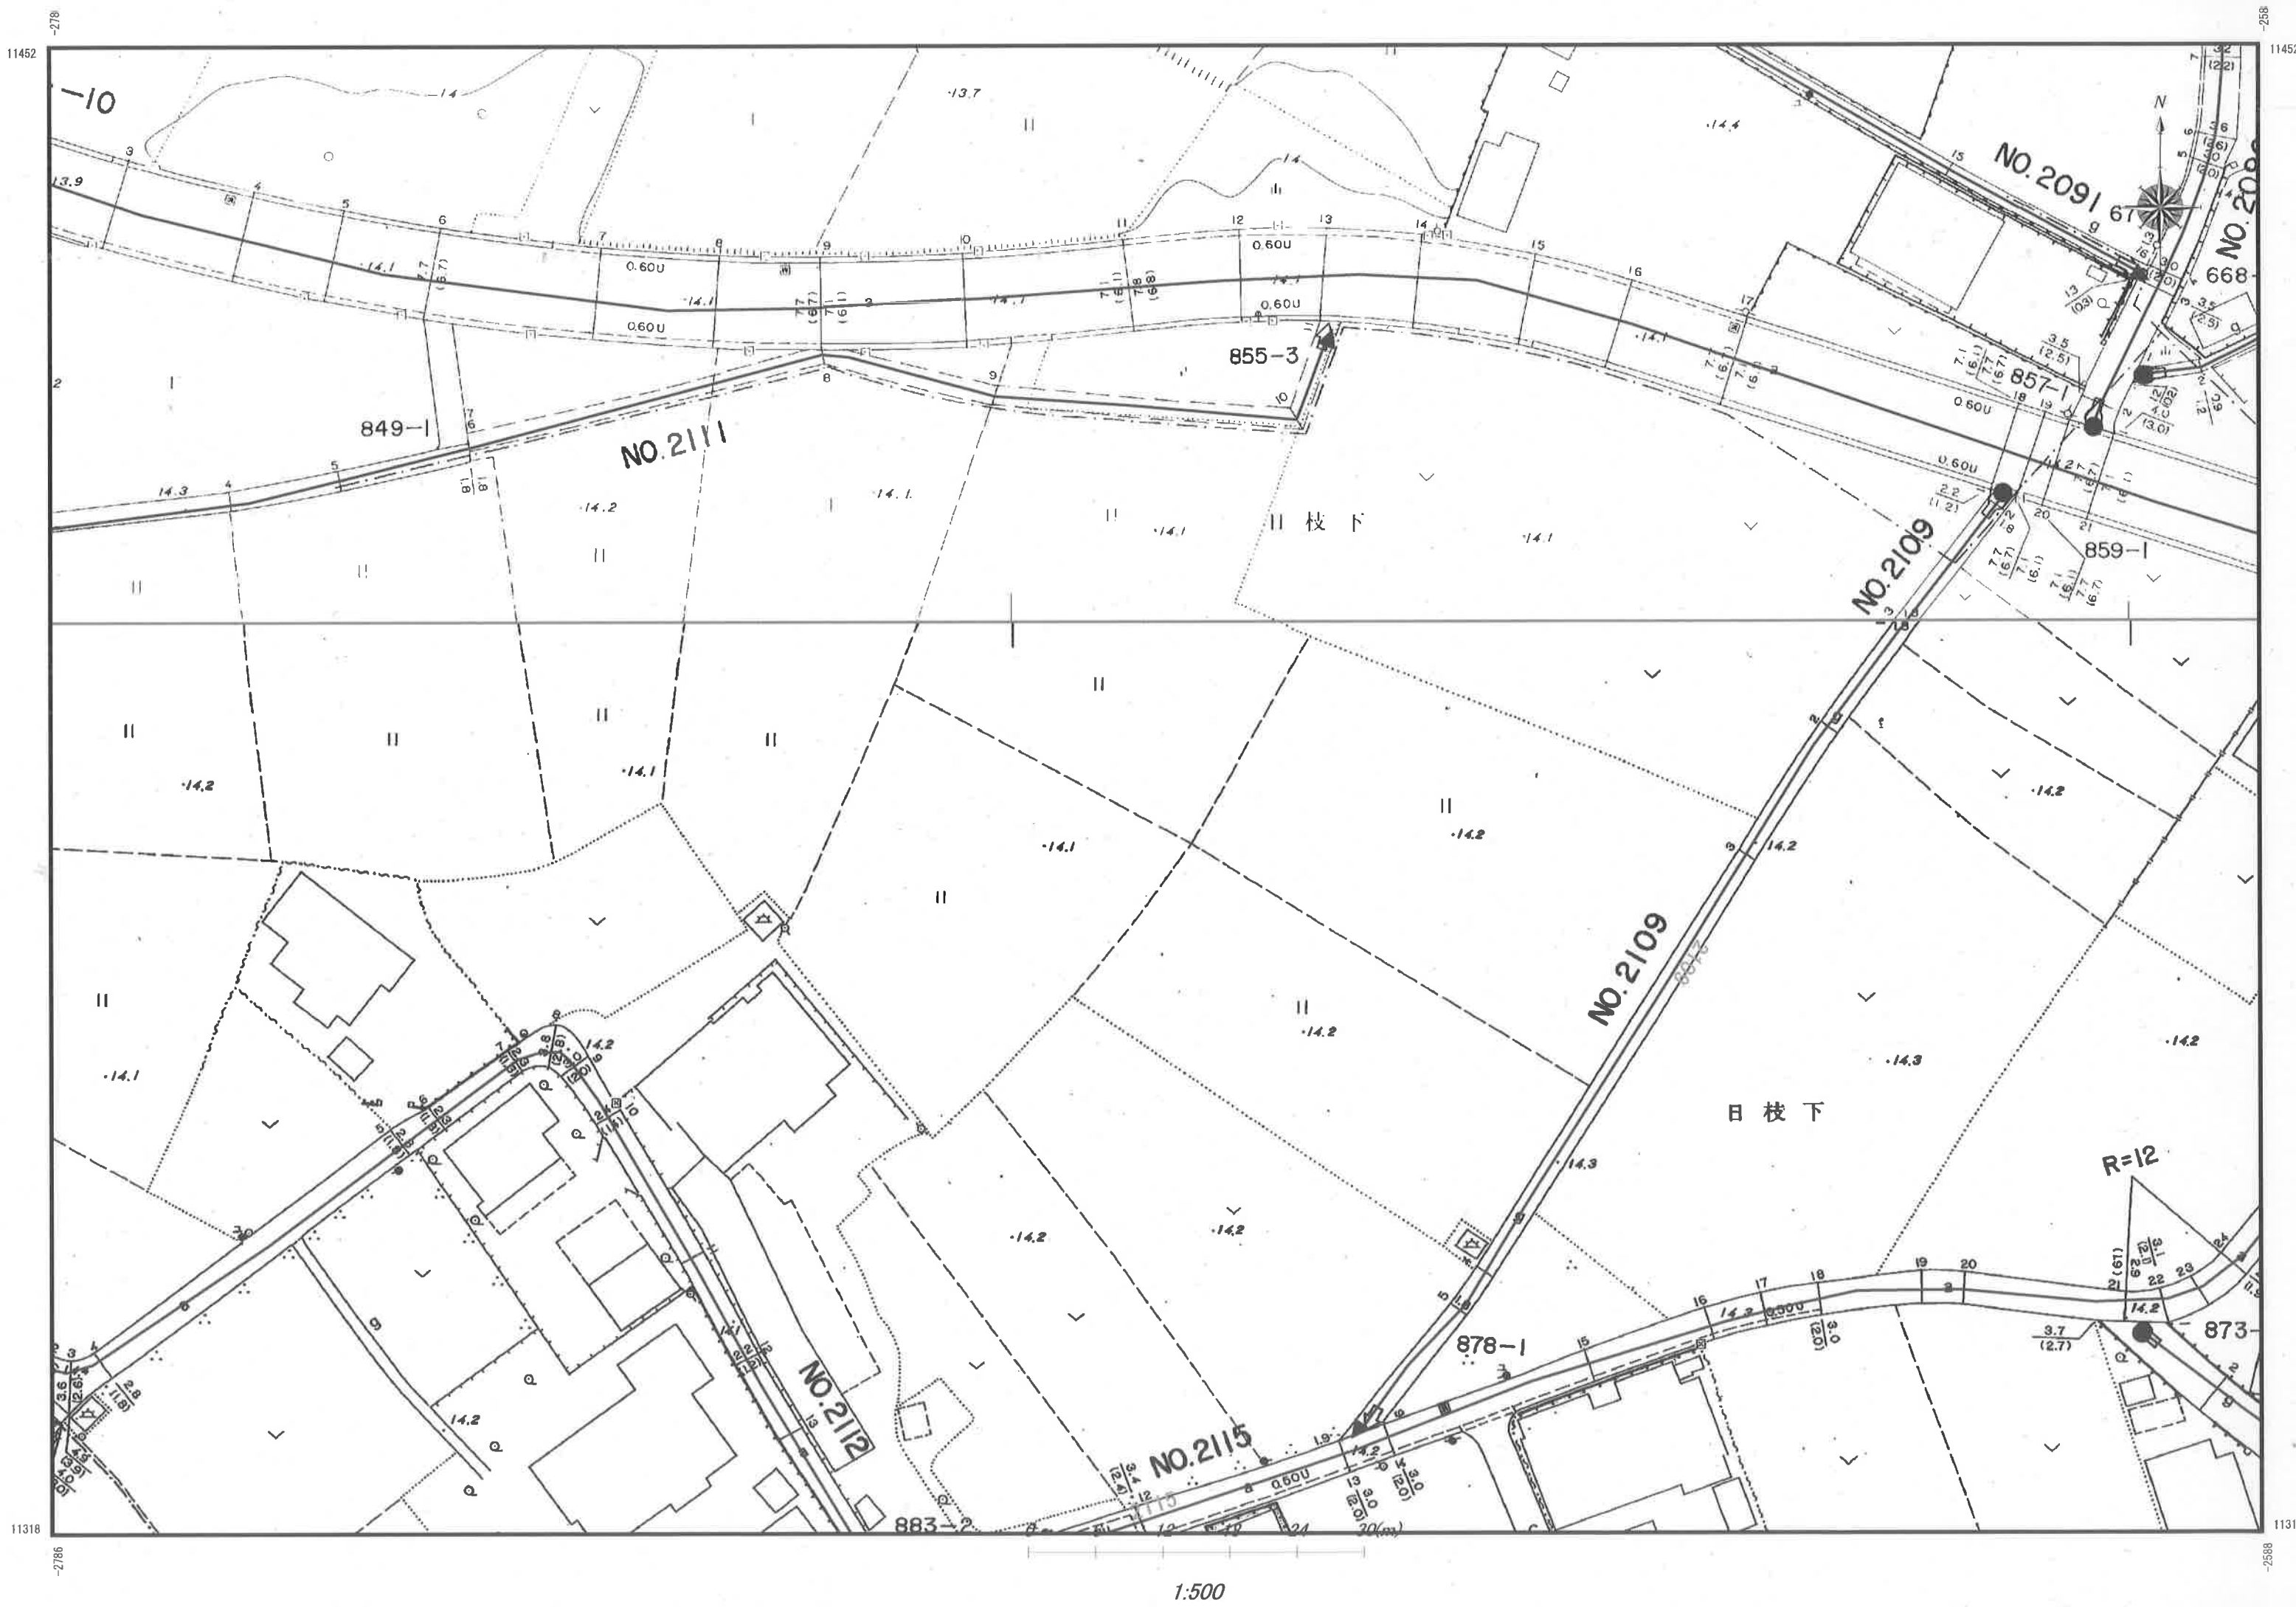

1:500